



NOTES
 ALL DIMENSIONS TO BE CHECKED ON SITE PRIOR TO COMMENCEMENT OF WORK. NO SCALING. ANY DISCREPANCIES TO BE REPORTED TO THE ARCHITECT. ©


SECTION A
 scale 1:100

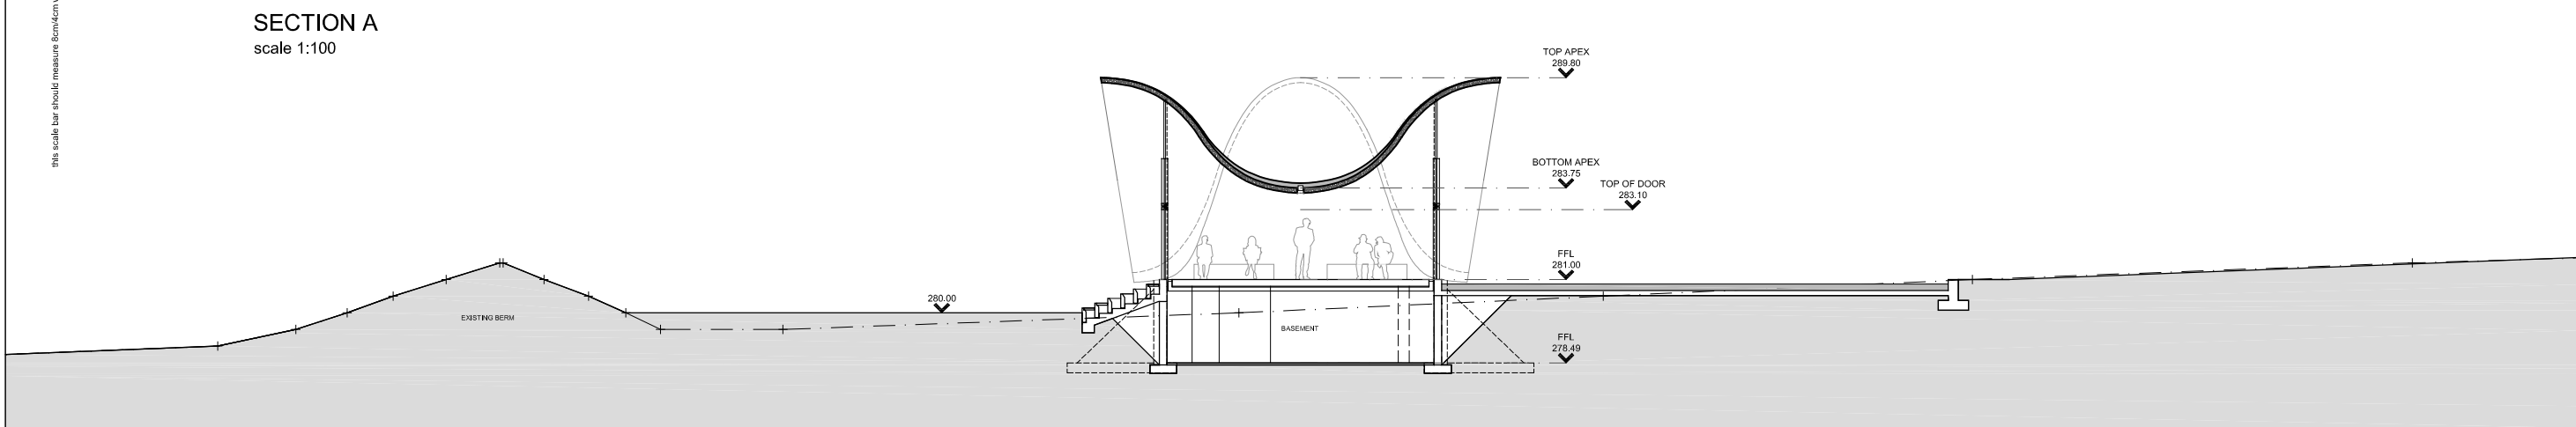

SECTION B
 scale 1:100

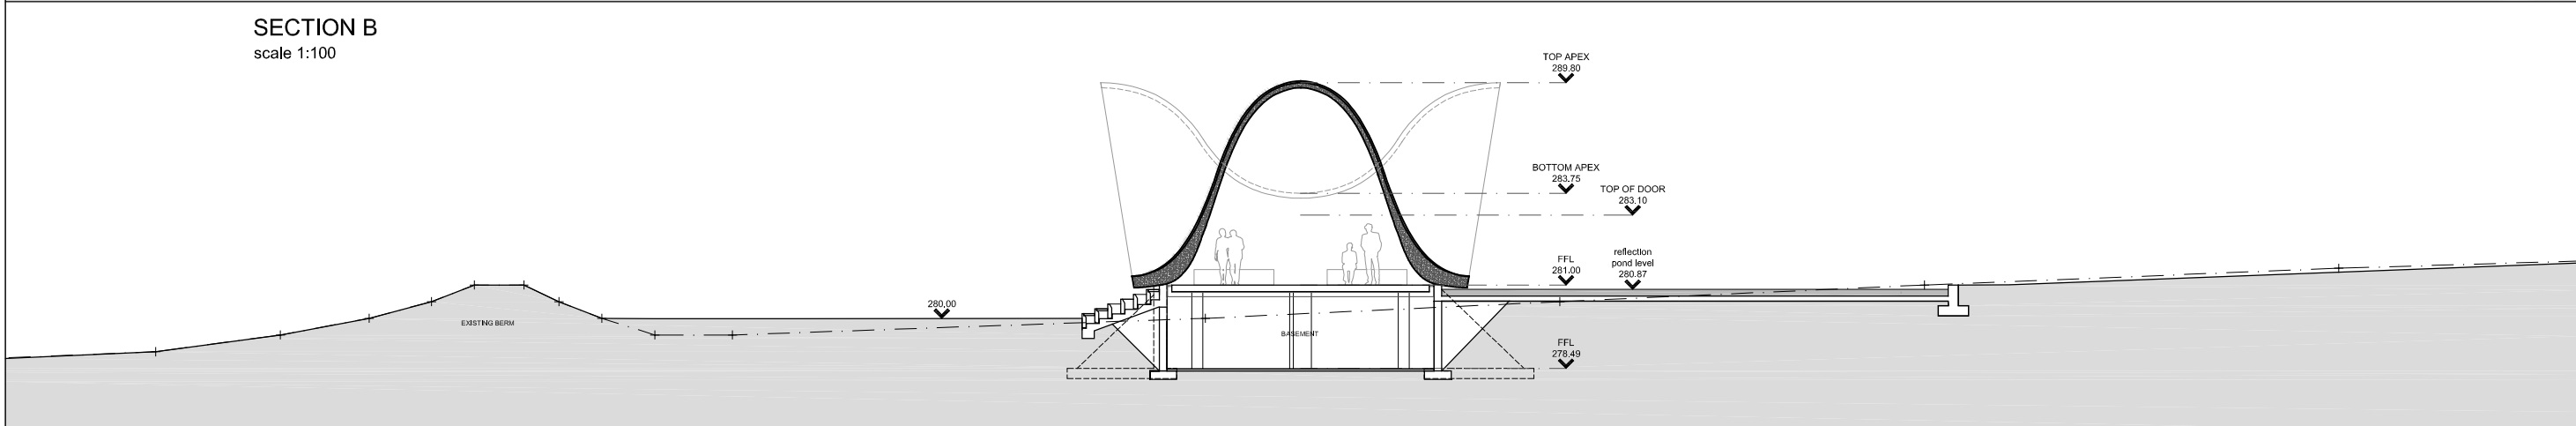

SECTION C
 scale 1:100

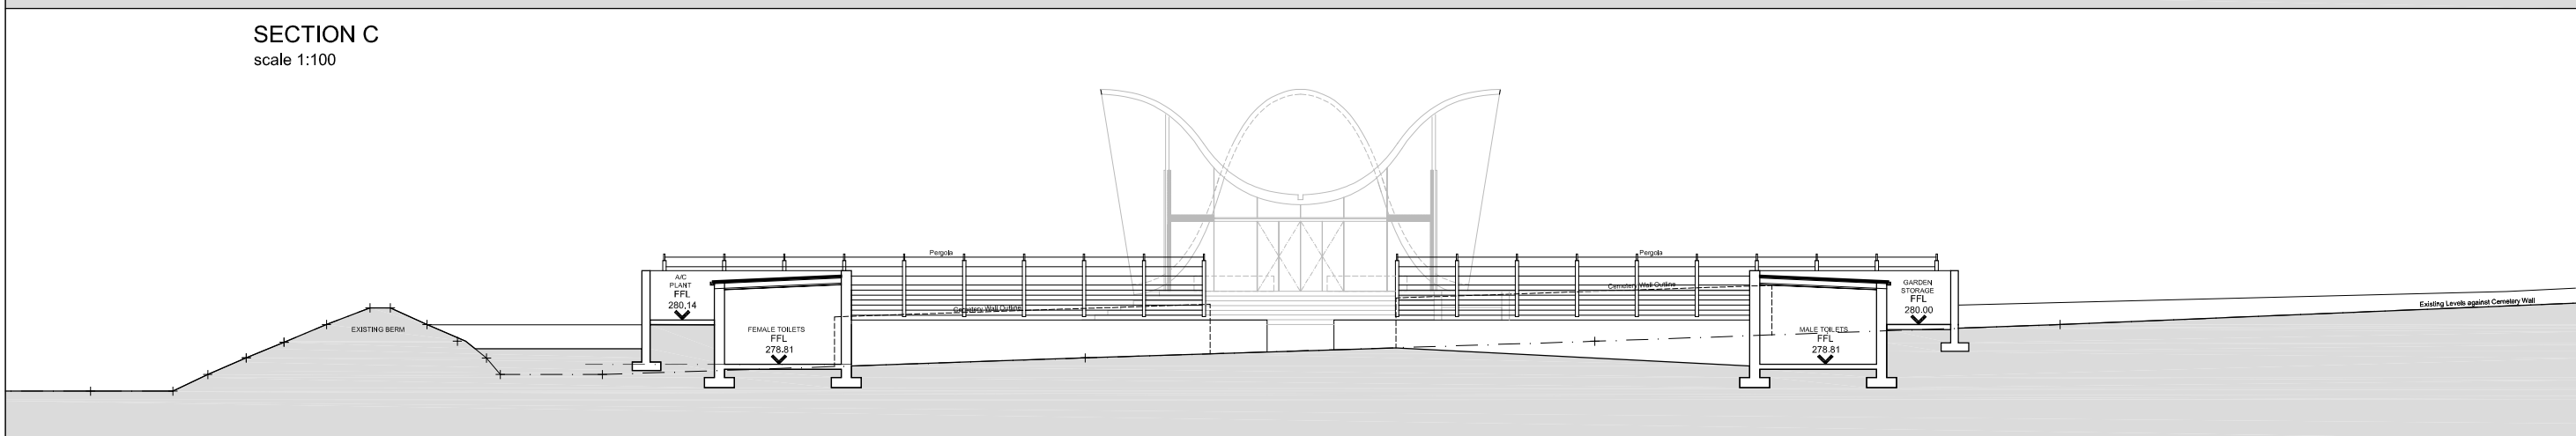

SECTION D
 scale 1:100

P5: Section D-D 13.12.13
 P4: General Revisions 06.12.13
 P3: Ramps removed 28.01.13
 P2: General Revisions 10.12.12
 P1: First Issue 14.11.12

INFORMATION
 STEYN & THE COLLABORATIVE ARCHITECTURE
 111/113 COVENTRY STREET LONDON W1D 5EJ
 TEL: +44 (0) 20 7893 8999

STEYN
 COLLABORATIVE ARCHITECTURE

PROJECT NAME
 P1001 | BUSHMENS VALLEY REDEVELOPMENT BUILDING 1: CHAPEL

DRAWING SECTIONS


DRAWING NO.
 P1001 | G | 1 | 200 | P5

DATE
 DECEMBER 2012

SCALE
 1:100 @ A1, 1:200 @ A3

DRAWN BY
 JF

CHECKED BY
 CS

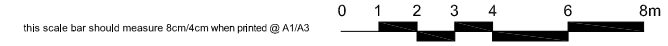

this scale bar should measure 6cm/4cm when printed @ A1/A3