


*Foundation*



*First floor S=1:300*

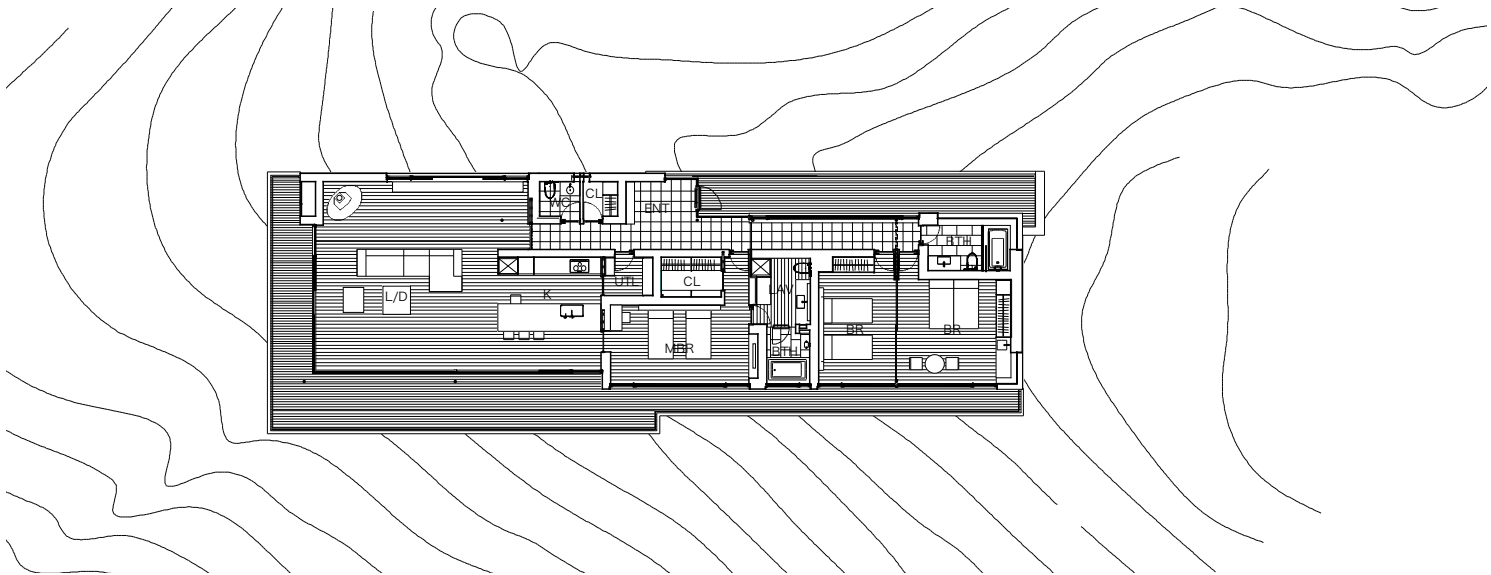